

51 Poloni Place Wellington Point QLD

3  2  2 

Sitting in a stunning park surrounded estate in Wellington Point, so close to Ormiston School you will be amazingly surprised to the final detail in this stunning property!


Features include

- ?? 3 very generous bedrooms
- ?? HUGE open plan living, this fits an ORIGINAL FULL size Pool Table (included).
- ?? Beautiful custom designed master suite with HUGE effortless cleaning shower
- ?? Ducted Aircon
- ?? Vacuumaid
- ?? Large Solar System
- ?? Solar Hot Water
- ?? Modern Kitchen
- ?? Gas Cooktop
- ?? Generous backyard and front yard entertaining all year

Price : \$ 655,000
Building Size : 254 sqm
Land Size : 640 sqm
View : <https://www.positionone.com.au/sale/qld/redlands-city/wellington-point/residential/house/5676584>



Luc Iovenitti
07 3843 4511

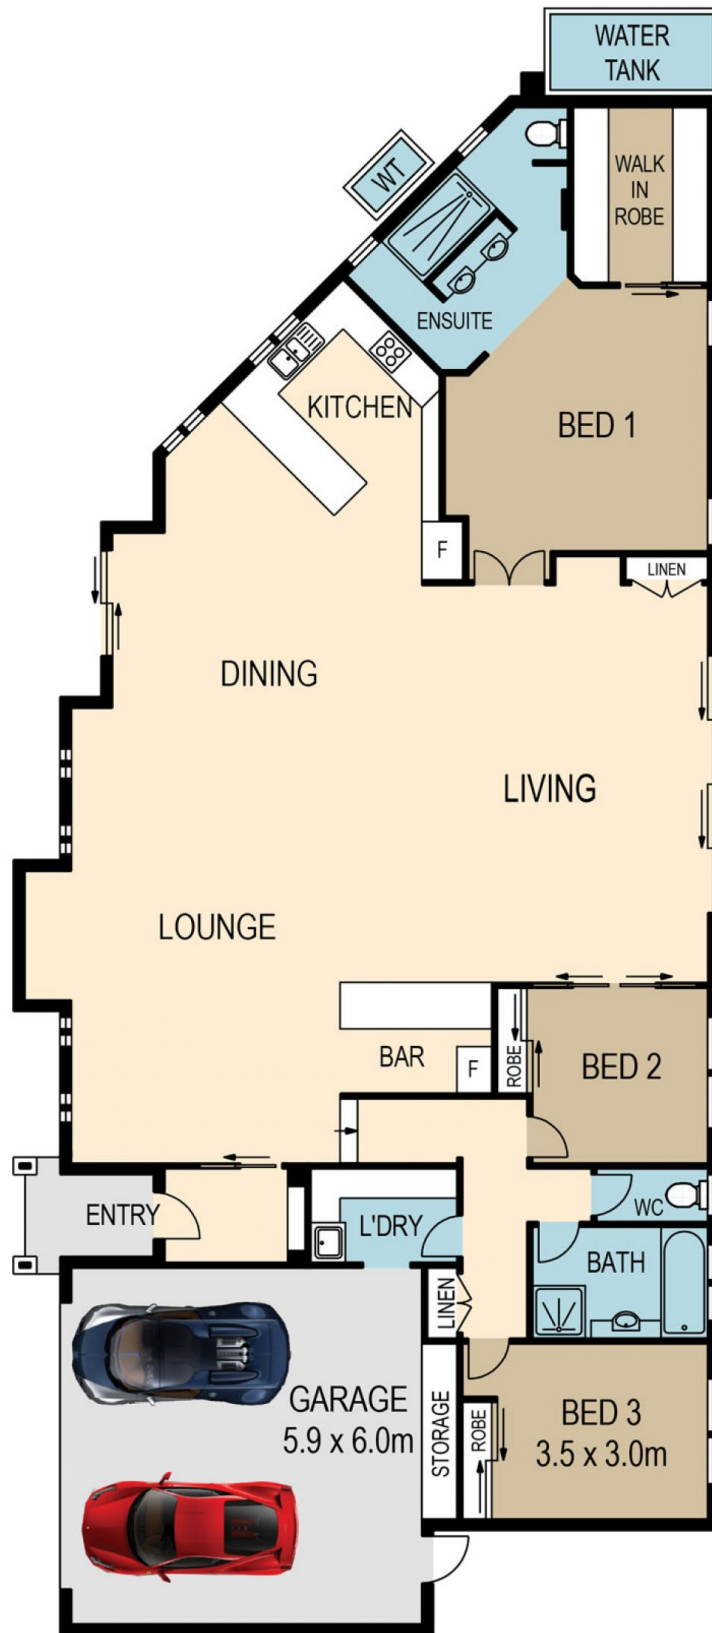

PLANS SHOWN ONLY INDICATIVE OF LAYOUT. DIMENSIONS ARE APPROXIMATE.

All information contained herein is gathered from sources we believe to be reliable. However we cannot guarantee its accuracy and interested persons should rely on their own enquiries.

total 254.28sqm



51 POLONI PLACE

Created by RealScope®
www.realscope.com.au



SITE PLAN
(NOT TO SCALE)



51 POLONI PLACE

Created by RealScope®
www.realscope.com.au